


South Street
Needham, MA 02492


First Floor Plan
Ceiling Height = 9'-0"




Scale 1/8" = 1'-0"

 

Note: Dimensions are not guaranteed and are provided for informational purposes only.

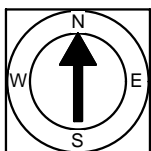

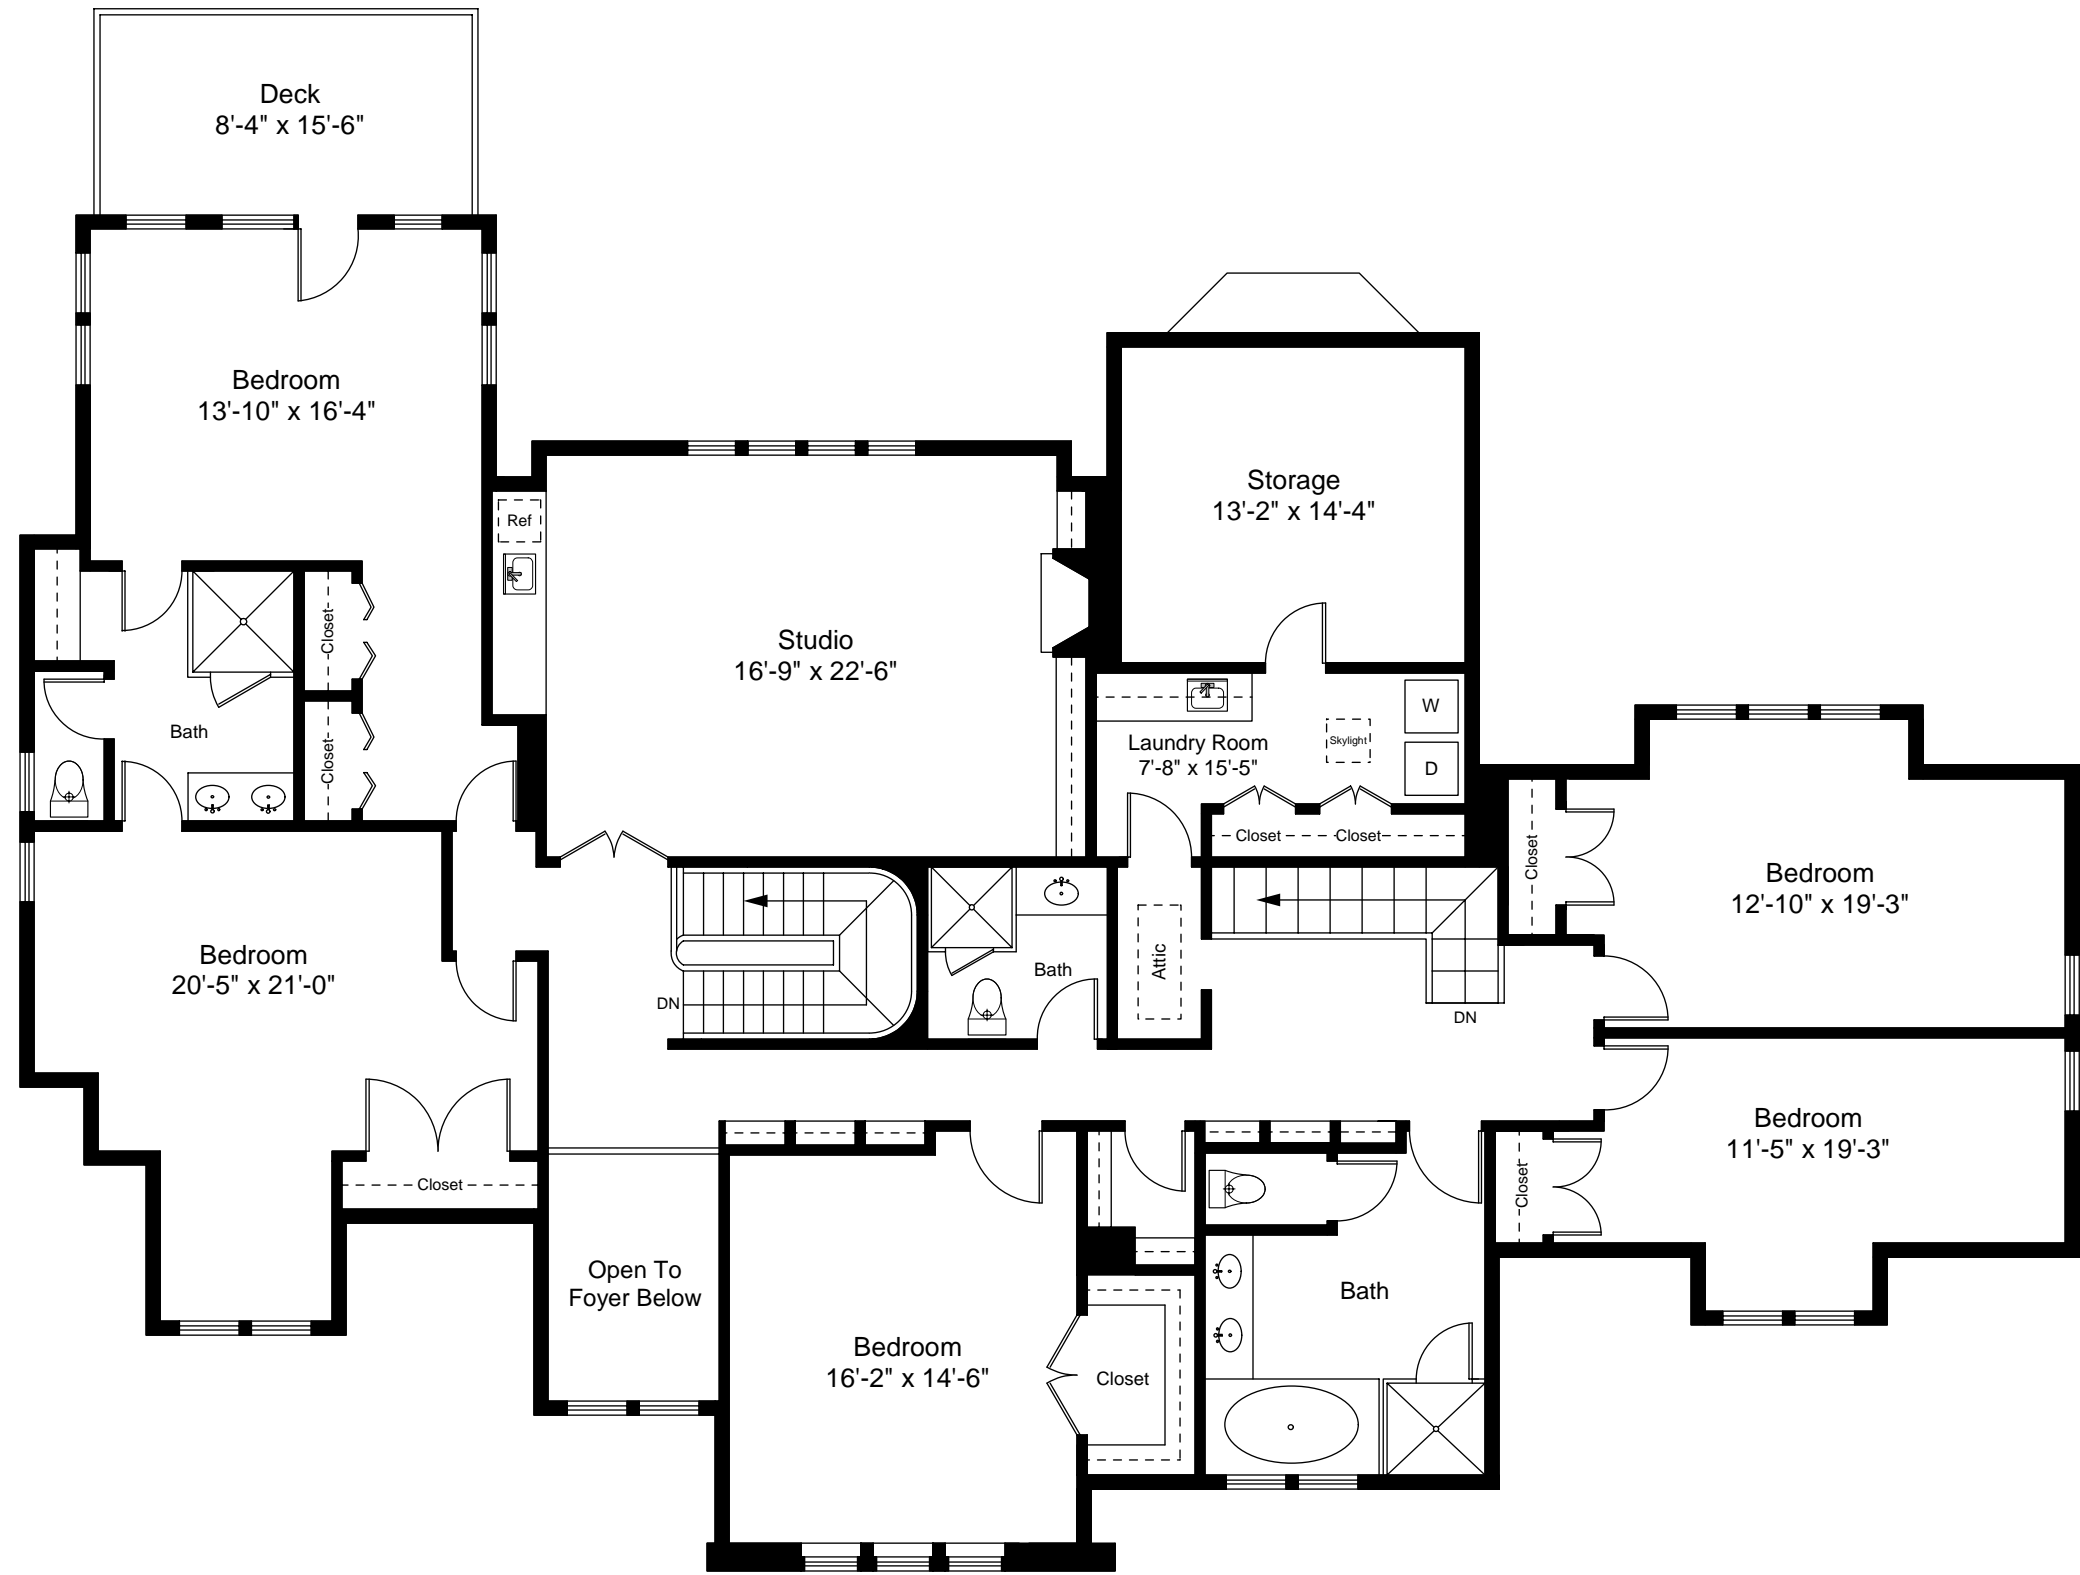

South Street
Needham, MA 02492

Second Floor Plan
Ceiling Height = 9'-0"



Scale 1/8" = 1'-0"



Note: Dimensions are not guaranteed and are provided for informational purposes only.

