



1



Completed: January, 2009

Note: Dimensions are not guaranteed and are provided for informational purposes only.

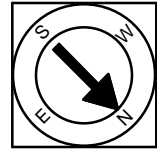

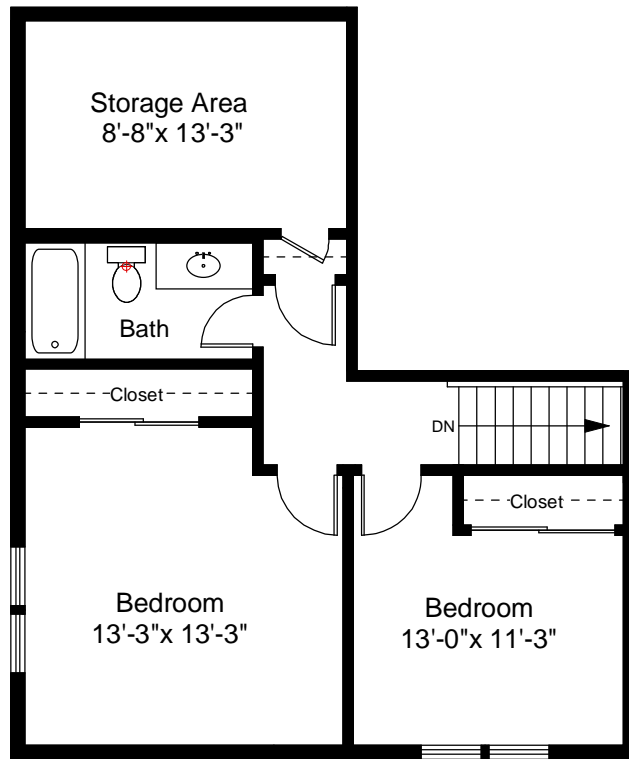


Second Floor Plan
Ceiling Height = 8'-3"

5 Lane Farm Drive
Bedford, MA 01730



Scale 1/8" = 1'-0"


2

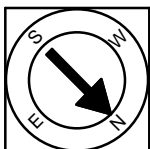


Completed: January, 2009

Note: Dimensions are not guaranteed and are provided for informational purposes only.


NEW ENGLAND
FLOOR PLANS
& PHOTOGRAPHY
(800) 328-0217

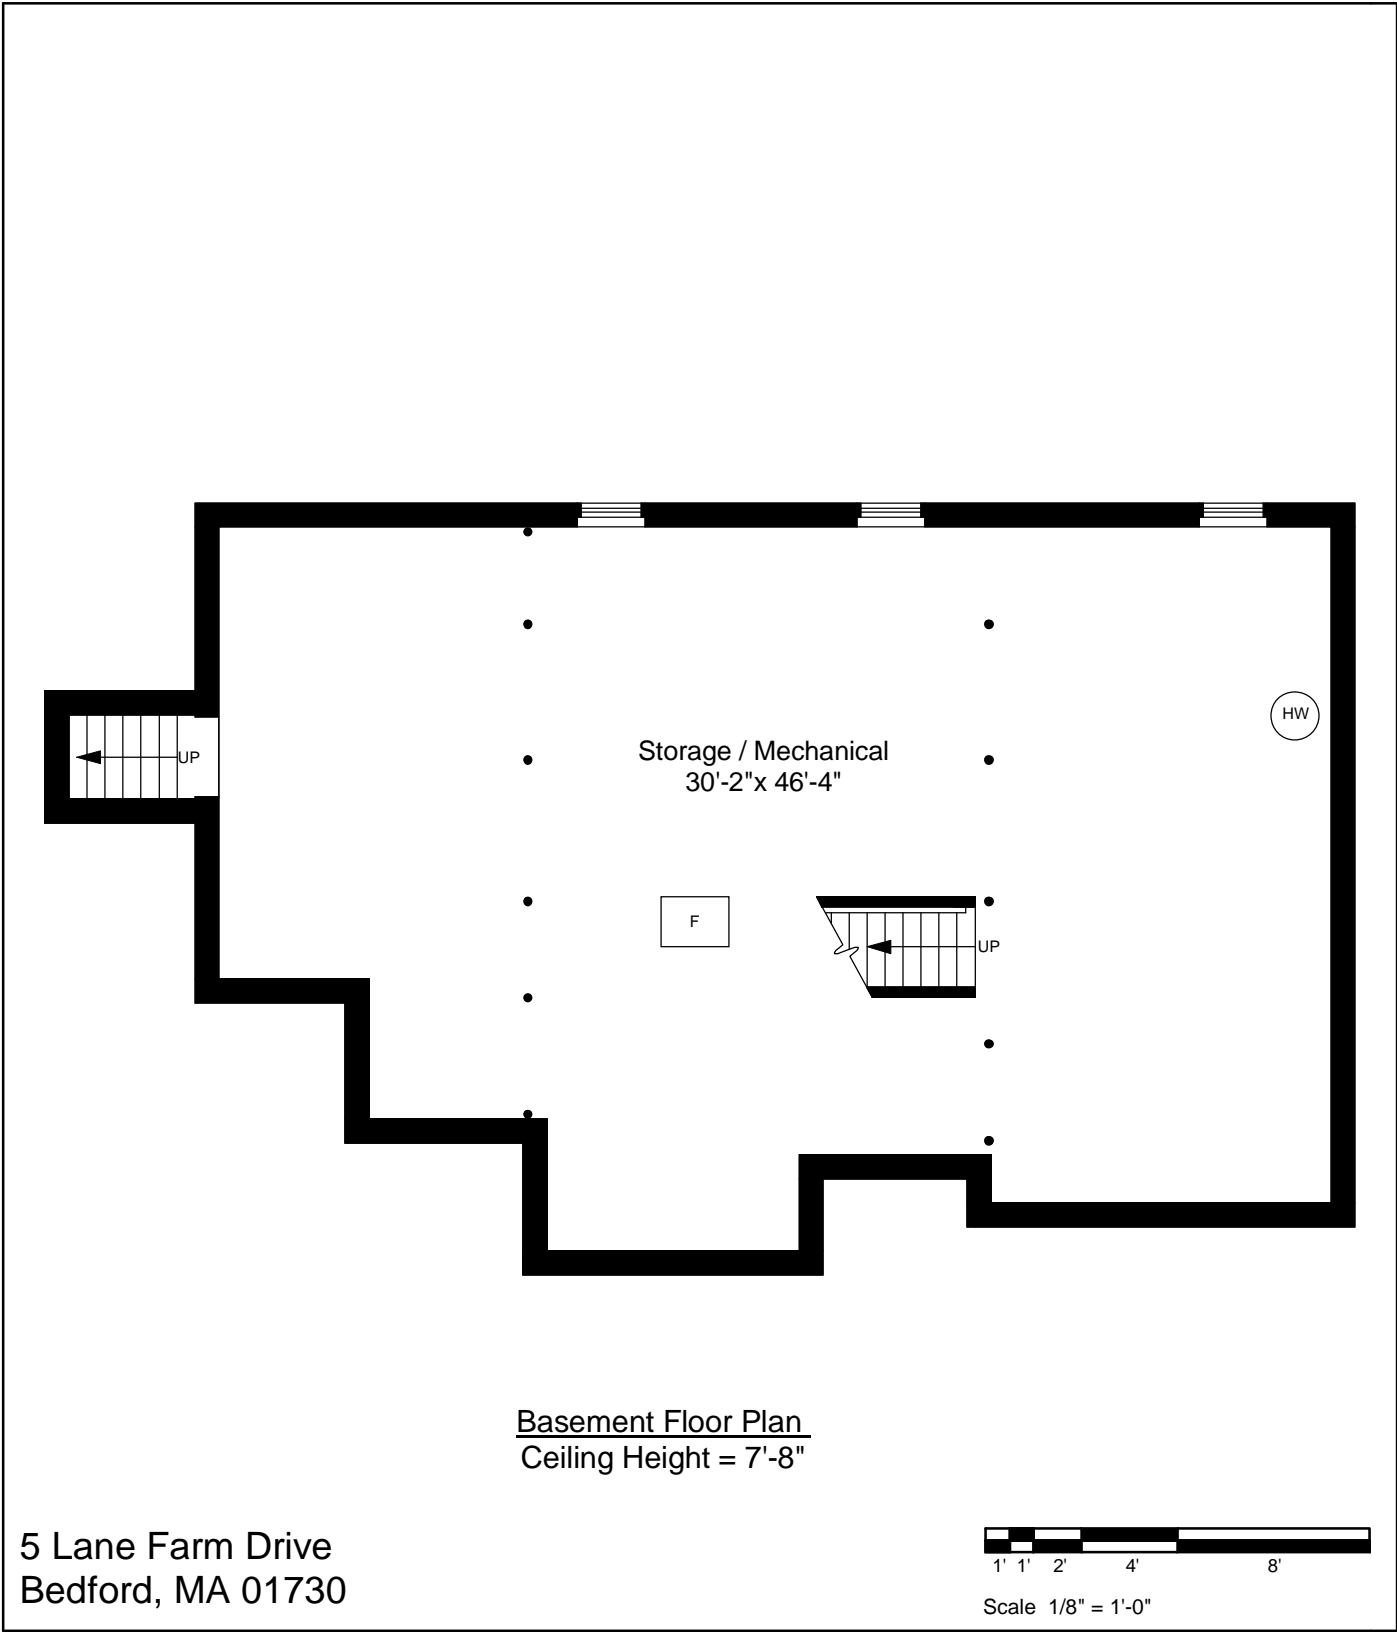

3

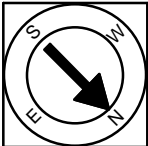

Completed: January, 2009

Note: Dimensions are not guaranteed and are provided for informational purposes only.

NEW ENGLAND
 FLOOR PLANS
 & PHOTOGRAPHY
 (800) 328-0217